


(SECOND EDITION, CORRECTED.)

PLAN OF
ADDITION
TO
SHAFTESBURY SETTLEMENT
PROVINCE OF ALBERTA

Scale: 10 chains to an inch.

NOTE

Bearings are astronomical, are expressed in degrees and minutes, are derived from an observation taken at the intersection of the base line with the line between lots 33 and 34, and are referred to the meridian through that point.
Distances are in chains and links.
Roads are one chain wide.
Lot numbers are shown thus.....34
Fences are shown thus.....

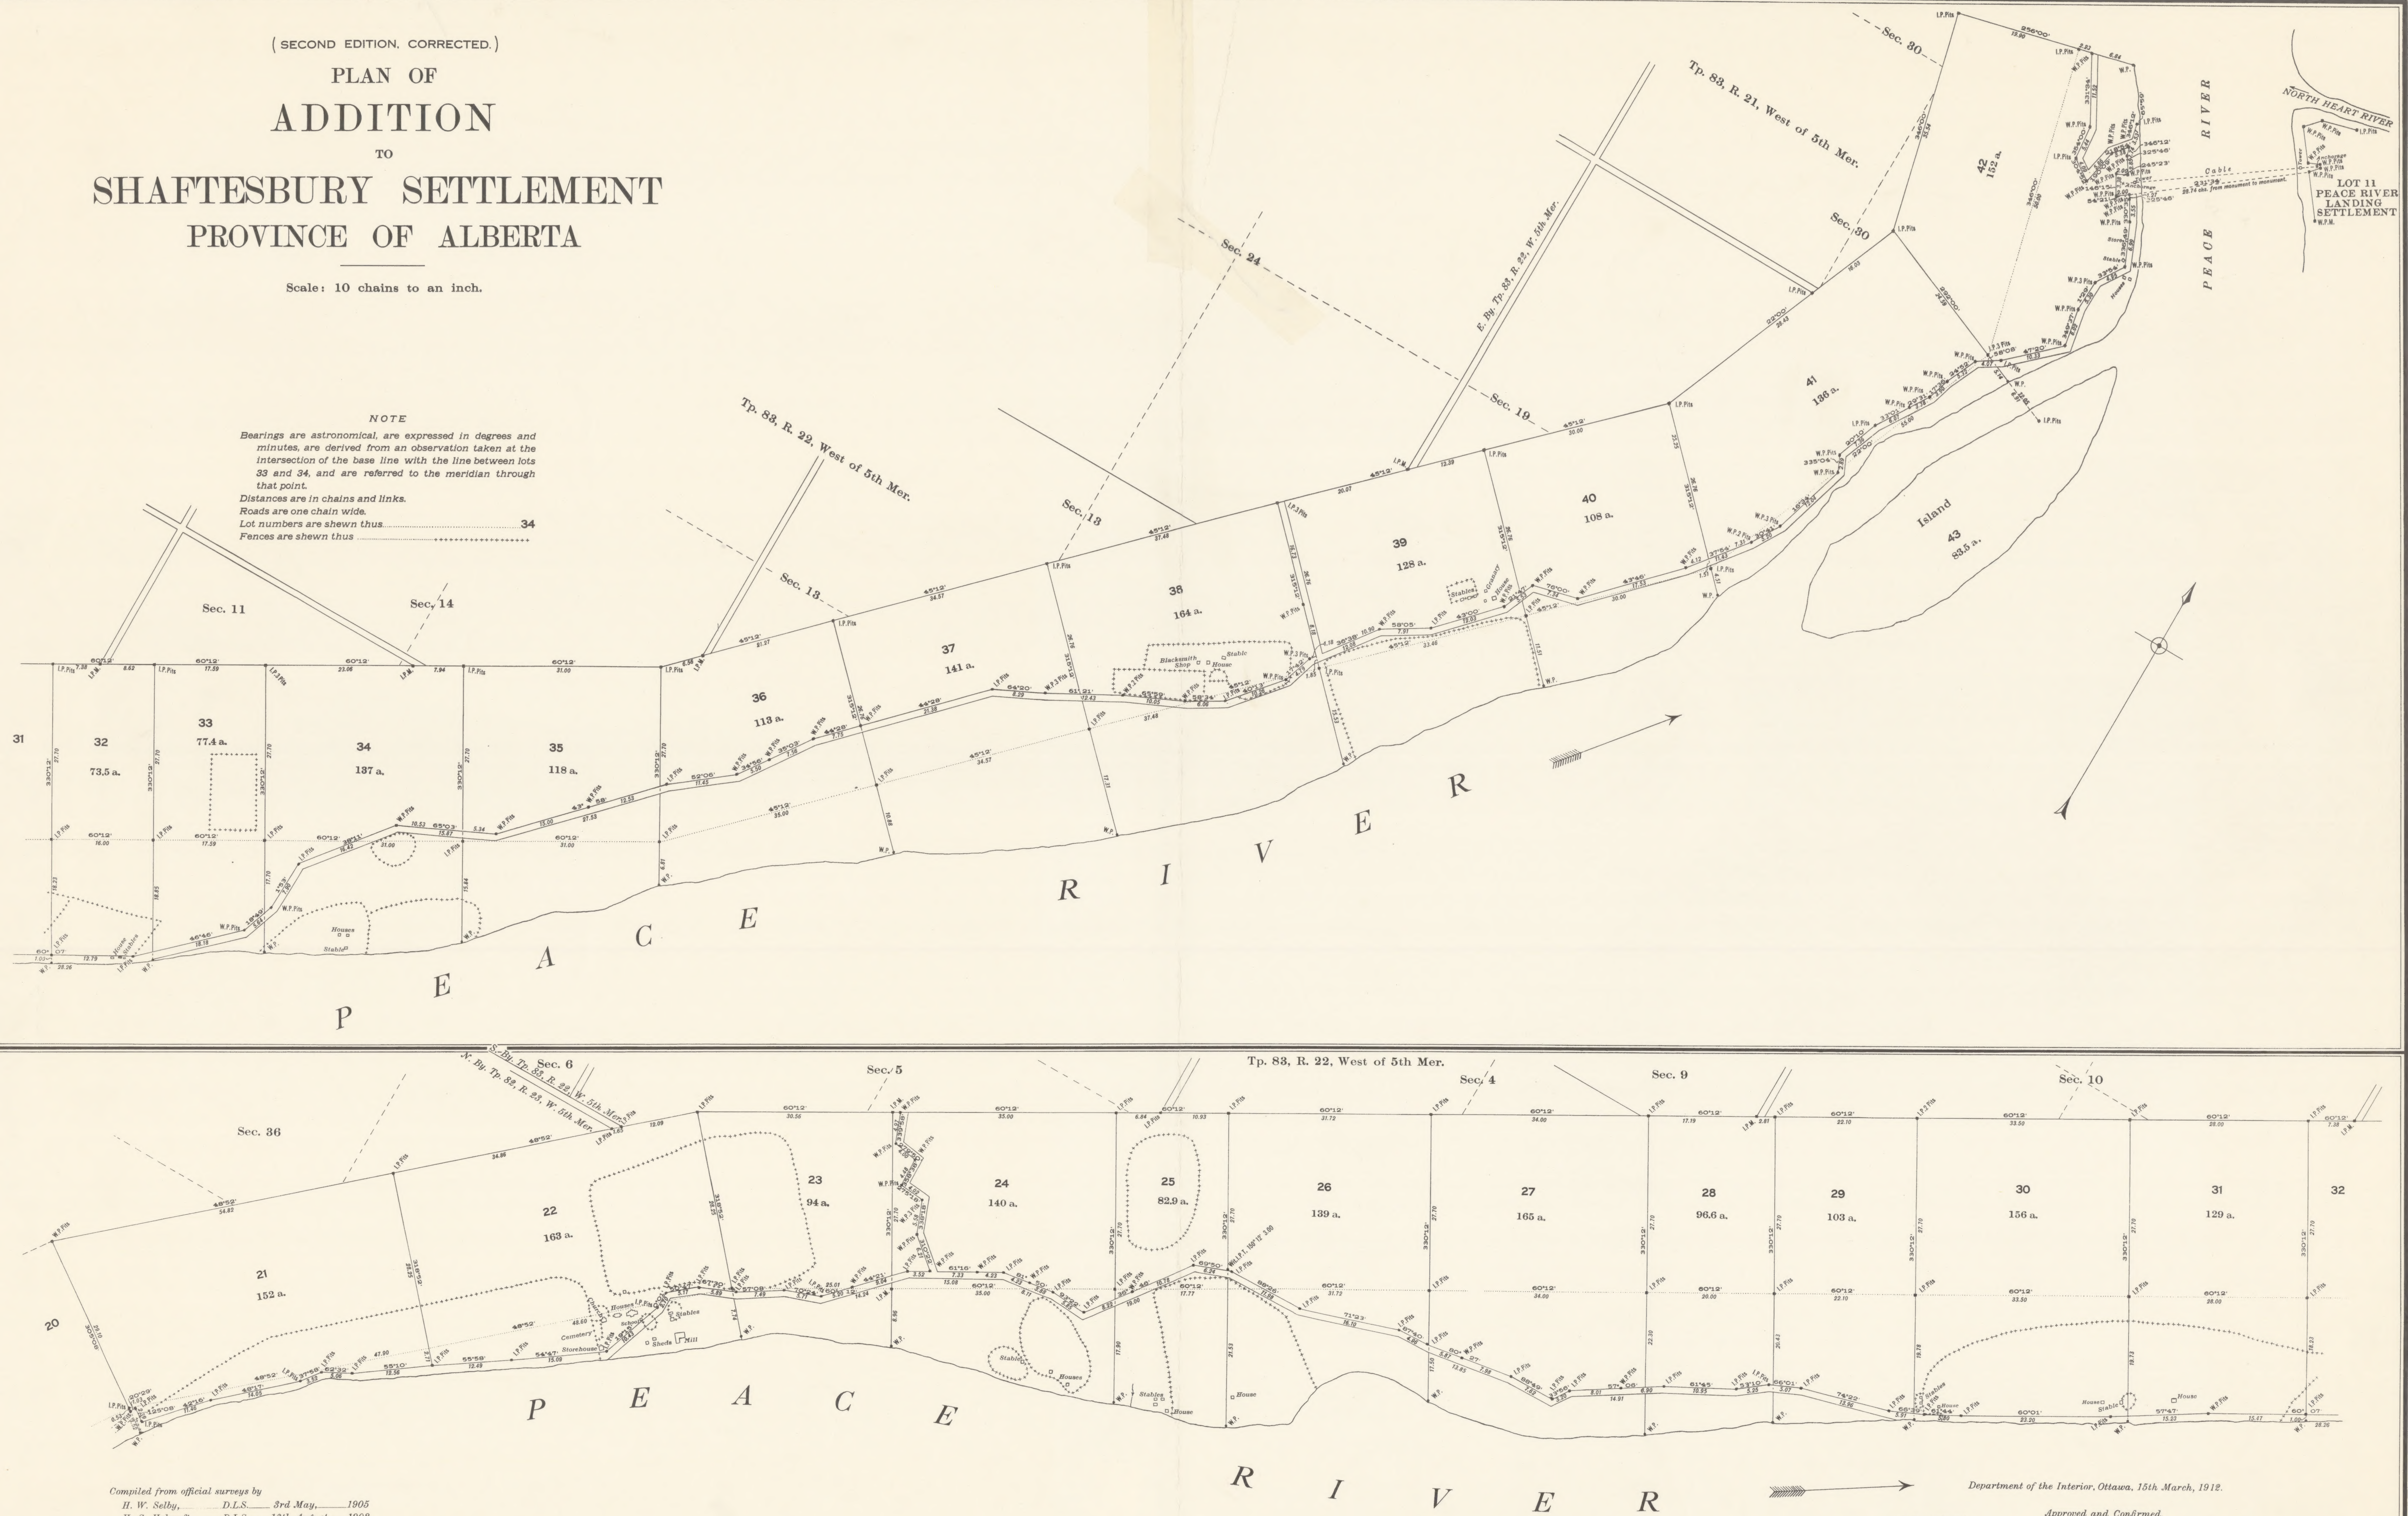

Compiled from official surveys by
H. W. Selby, D.L.S. 3rd May, 1905
H. S. Holcroft, D.L.S. 12th August, 1908
J. B. Saint Cyr, D.L.S. 9th December, 1909
W. G. McFarlane, D.L.S. 21st October, 1910

Department of the Interior, Ottawa, 15th March, 1912.

Approved and Confirmed.

MAP COLLECTION
UNIVERSITY OF ALBERTA
EDMONTON, ALBERTA
CANADA

Surveyor General.
Edville

SHAFTESBURY SETTLEMENT (1912)

PRINTED AT THE OFFICE OF THE DIRECTOR OF SURVEYS, EDMONTON, ALBERTA.

39